



**SE SWING** 

(3)

**KICKPLATE** 

**HEIGHT** 

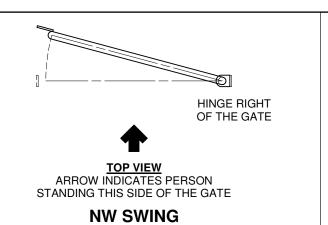

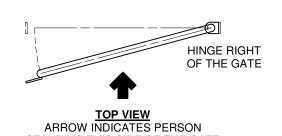


STANDING THIS SIDE OF THE GATE

**SW SWING** 



**STEELWORK** 

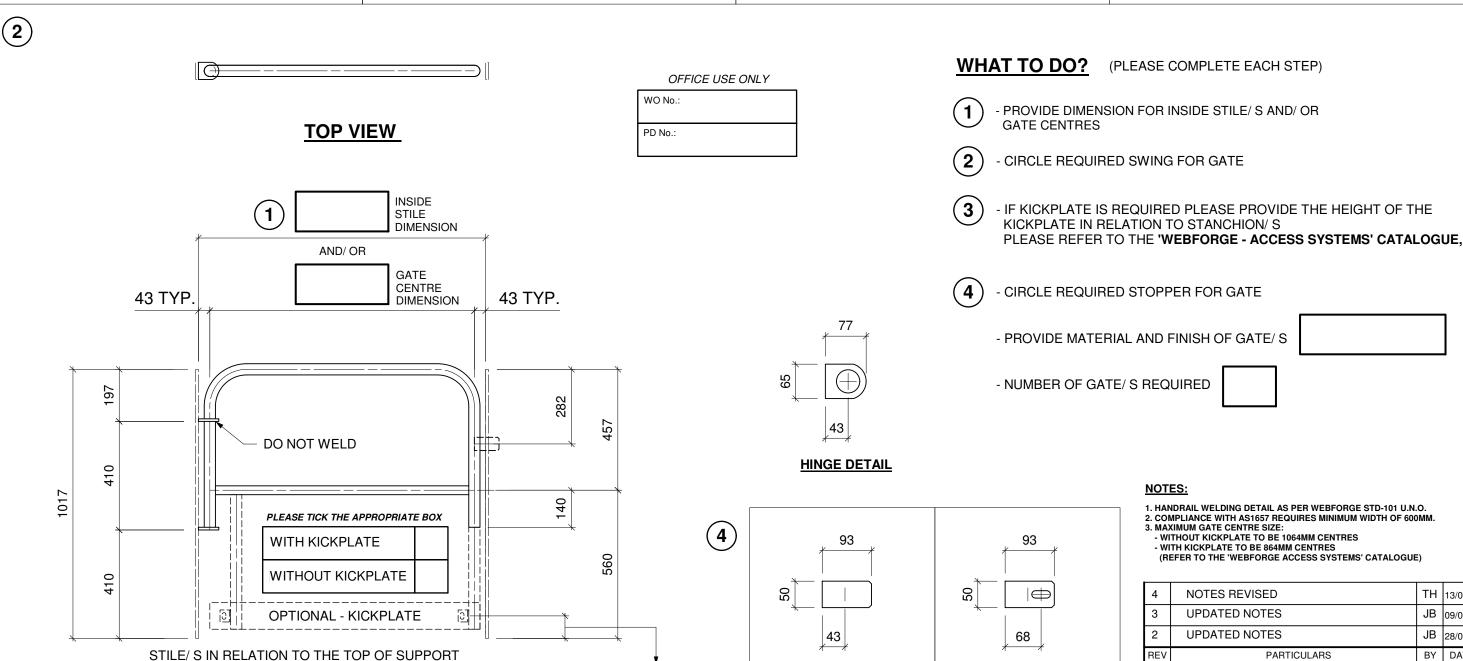


**STANDARD** 

STOPPER DETAIL

WEBFORGE PROVIDES THE INFORMATION CONTAINED IN THIS DRAWING AS A GUIDE FOR YOUR INFORMATION ONLY. WEBFORGE HAS TAKEN REASONABLE CARE TO ENSURE THE ACCURACY OF THE INFORMATION AT THE TIME OF PRODUCTION. WEBFORGE EXPRESSLY DISCLAIMS ALL LIABILITY WHATSOEVER FOR (INCLUDING ANY DIRECT OR INDIRECT LOSS OR DAMAGE, COSTS OR EXPENCES HOWSOEVER INCURRED BY ANY PERSON) RELIANCE ON THE WHOLE OR ANY PART OF THE INFORMATION CONTAINED IN OR OMITTED FROM THIS DRAWING. WEBFORGE RESERVES THE RIGHT TO MAKE TECHNICAL CHANGES WITHOUT NOTICE.

**ELEVATION VIEW** 

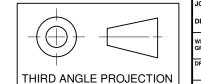

**LOCKABLE** 

STOPPER DETAIL

REV	PARTICULARS	BY	DATE
2	UPDATED NOTES	JB	28/08/15
3	UPDATED NOTES	JB	09/08/16
4	NOTES REVISED	TH	13/03/20

WEBFORGE

1300 266 666

0800 932 367

www.webforge.com.au www.webforge.co.na info@webforge.com.au info@webforge.co.nz

WEBFORGE (ANZ)

STANDARD SELF CLOSING GATE - STILE

DETAIL: ORDERING/ FABRICATION DETAILS

